


PLAN SHOWING THE SRI RACHAPUDY NAGABHUSHANAM DEGREE & PG COLLEGE IN SY NO- 857/3D, NELLORE MAIN ROAD, MADAKALA VERI PALLI, GOPAVARAM (MANDAL), BADVEL, KADAPA DISTRICT.,

NAME OF THE CORRESPONDENT :-

**SRI R. NAGABHUSHANAM
S/O THIRUVENGALAI AH**

REFERENCE

- D- DOOR - 1.00 X 2.00M
- D1 - DOOR - 0.70 X 2.00M
- W- WINDOW - 1.00 X 1.00M
- V- VENTILATOR - 0.50 X 0.50M

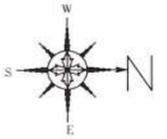

SITE AREA 60.86 X 59.70M = 4046.00 SQM 1 ACRE

TOTAL PLINTH AREA :-


BLOCK 1 :- EXISTING GROUND FLOOR	= 1137.37 SQM
EXISTING FIRST FLOOR	= 1137.37 SQM
EXISTING SECOND FLOOR	= 1137.37 SQM
TOTAL	= 3412.11 SQM

BLOCK 2 :- EXISTING GROUND FLOOR HALL	= 269.30 SQM
EXISTING FIRST FLOOR HALL	= 269.30 SQM
EXISTING SECOND FLOOR HALL	= 269.30 SQM
TOTAL	= 807.90 SQM


BLOCK 3 :- EXISTING GROUND FLOOR HALL	= 264.50 SQM
EXISTING FIRST FLOOR HALL	= 264.50 SQM
EXISTING SECOND FLOOR HALL	= 264.50 SQM
TOTAL	= 793.50 SQM

GENTS TOILET	8.26 X 3.15M	= 26.00 SQM
LADIES TOILET	8.26 X 3.15M	= 26.00 SQM
CENTRAL STORE & TOILET	9.53 X 3.15M	= 30.00 SQM
TOTAL		= 82.00SQM

# BLOCK 1	= 3412.11 SQM
# BLOCK 2	= 807.90 SQM
# BLOCK 3	= 793.50 SQM
# TOILETS	= 82.00 SQM
TOTAL	= 5095.51 SQM

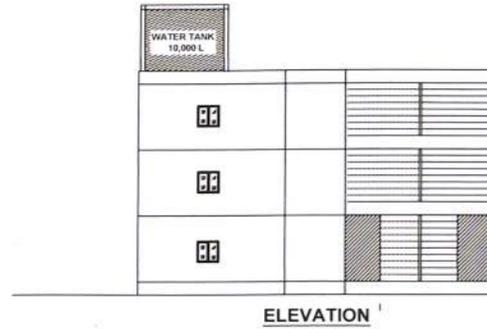


ELEVATION

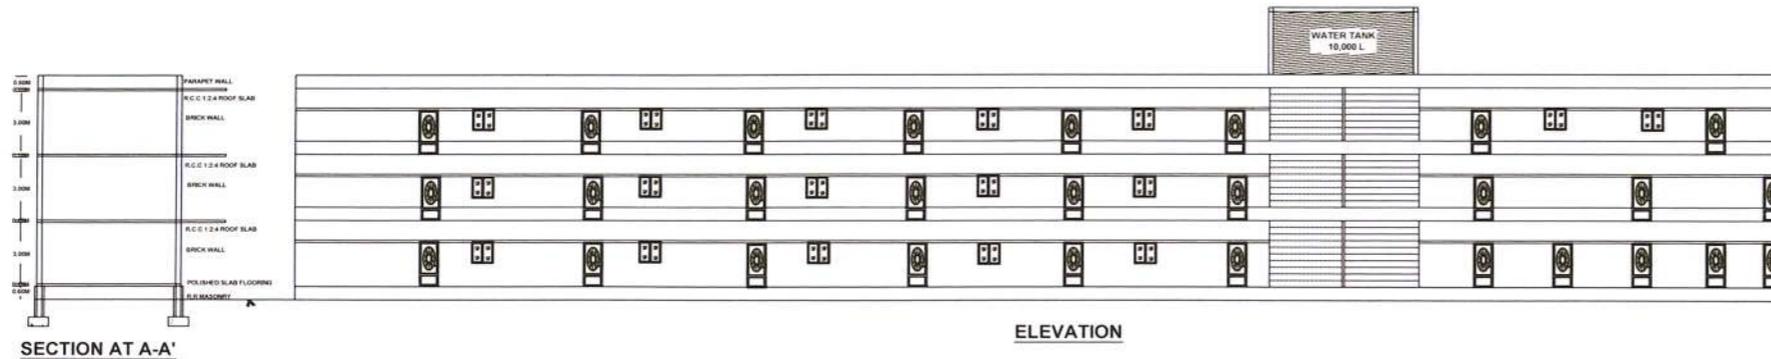

ELEVATION

SECTION AT A-A'

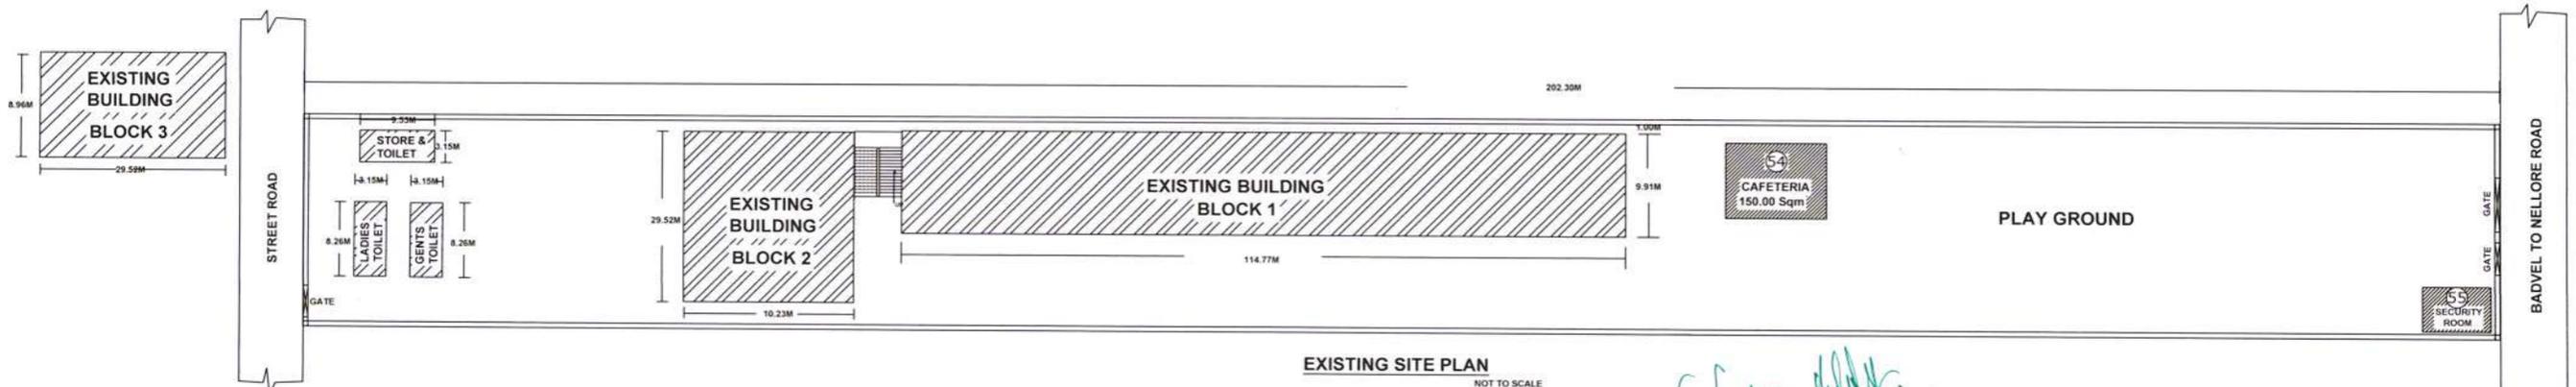

BABA EDUCATIONAL ASSOCIATION

[Signature]
Secretary Cum-Correspondent

CORRESPONDENT:-

Approved by
After verifying the building
dimensions and approval letter
dated 15-06-1998
BLR No. 3198-78
by Gram panchayat

[Signature] 15/12/2025

DEPUTY EXECUTIVE ENGINEER
BADVEL MUNICIPALITY

DRWAN BY :-

[Signature]
Er. G. Parameswara Reddy
M.Tech.,
Licensed Structural Engineer
License No: 0019/KMC/TPS
Cell: 9703504343