

**PLAN SHOWING THE SRI RACHAPUDY NAGABHUSHANAM DEGREE & PG COLLEGE IN SY NO- 857/3D, NELLORE MAIN ROAD, MADAKALA VERI PALLI, GOPAVARAM (MANDAL), BADVEL, KADAPA DISTRICT.**

NAME OF THE CORRESPONDENT :-

**SRI R. NAGABHUSHANAM  
S/O THIRUVENGALAI AH**

REFERENCE

- D- DOOR - 1.00 X 2.00M
- D1 - DOOR - 0.70 X 2.00M
- W- WINDOW - 1.00 X 1.00M
- V- VENTILATOR - 0.50 X 0.50M



SITE AREA 60.86 X 59.70M = 4046.00 SQM 1 ACRE

TOTAL PLINTH AREA :-

BLOCK 1 :- EXISTING GROUND FLOOR	= 1137.37 SQM
EXISTING FIRST FLOOR	= 1137.37 SQM
EXISTING SECOND FLOOR	= 1137.37 SQM
<b>TOTAL</b>	<b>= 3412.11 SQM</b>
BLOCK 2 :- EXISTING GROUND FLOOR HALL	= 269.30 SQM
EXISTING FIRST FLOOR HALL	= 269.30 SQM
EXISTING SECOND FLOOR HALL	= 269.30 SQM
<b>TOTAL</b>	<b>= 807.90 SQM</b>
BLOCK 3 :- EXISTING GROUND FLOOR HALL	= 264.50 SQM
EXISTING FIRST FLOOR HALL	= 264.50 SQM
EXISTING SECOND FLOOR HALL	= 264.50 SQM
<b>TOTAL</b>	<b>= 793.50 SQM</b>
GENTS TOILET 8.26 X 3.15M	= 26.00 SQM
LADIES TOILET 8.26 X 3.15M	= 26.00 SQM
CENTRAL STORE & TOILET 9.53 X 3.15M	= 30.00 SQM
<b>TOTAL</b>	<b>= 82.00 SQM</b>

# BLOCK 1	= 3412.11 SQM
# BLOCK 2	= 807.90 SQM
# BLOCK 3	= 793.50 SQM
# TOILETS	= 82.00 SQM
<b>TOTAL</b>	<b>= 5095.51 SQM</b>


CORRESPONDENT:-

BABA EDUCATIONAL ASSOCIATION

*[Signature]*  
Secretary Cum-Correspondent

DRWAN BY :-

*[Signature]*  
**Er. G. Parameswara Reddy**  
M.Tech.,  
Licensed Structural Engineer  
License No: 0019/KMC/TPS  
Cell: 9703504343

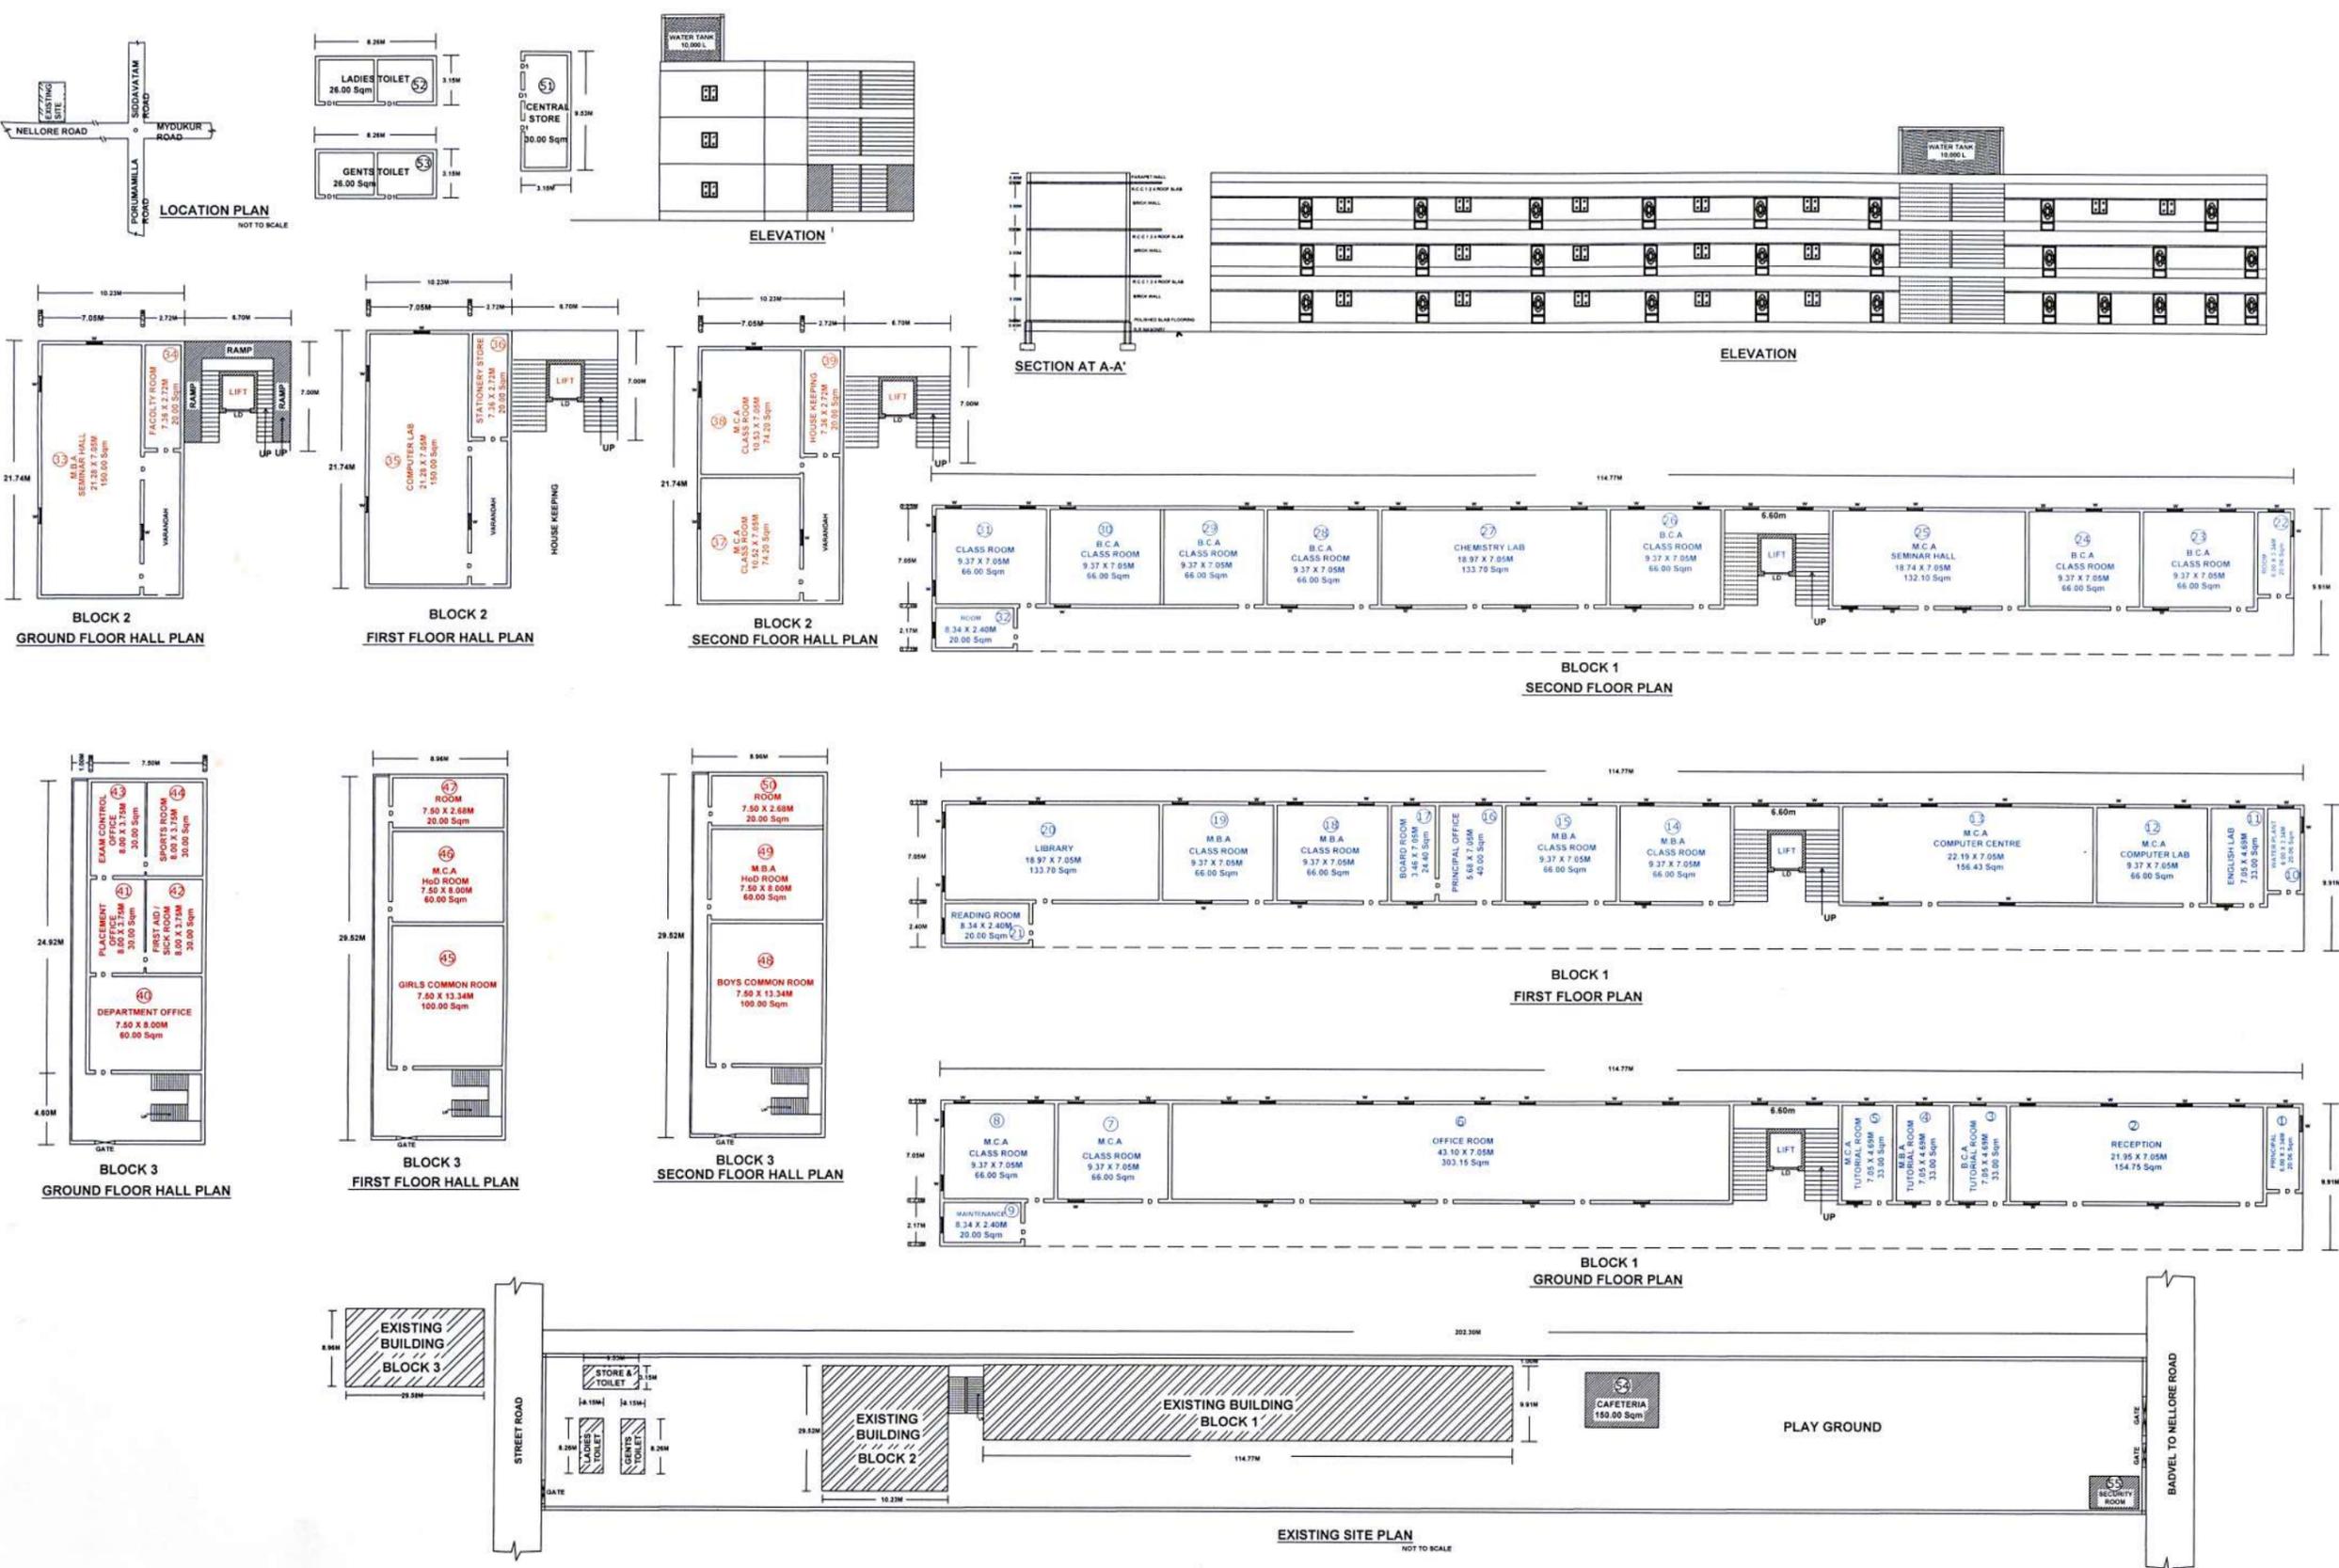

*Approved by*  
*After verifying the building dimensions and approval letter BLR No. 3/98-98 dated 15-06-1998 by Gram panchayat*

*[Signature]* 15/12/2025  
DEPUTY EXECUTIVE ENGINEER  
BADVEL MUNICIPALITY