

**PLAN SHOWING THE SRI RACHAPUDY NAGABHUSHANAM DEGREE & PG COLLEGE IN SY NO- 857/3D, NELLORE MAIN ROAD, MADAKALA VERI PALLI, GOPAVARAM (MANDAL), BADVEL, KADAPA DISTRICT.,**

**NAME OF THE CORRESPONDENT :-**

**SRI R. NAGABHUSHANAM  
S/O THIRUVENGALAI AH**

**REFERENCE**

- D- DOOR - 1.00 X 2.00M
- D1 - DOOR - 0.70 X 2.00M
- W- WINDOW - 1.00 X 1.00M
- V- VENTILATOR - 0.50 X 0.50M



**SITE AREA 60.86 X 59.70M = 4046.00 SQM 1 ACRE**

**TOTAL PLINTH AREA :-**

<b>BLOCK 1 :-</b>	<b>EXISTING GROUND FLOOR</b>	<b>= 1137.37 SQM</b>
	<b>EXISTING FIRST FLOOR</b>	<b>= 1137.37 SQM</b>
	<b>EXISTING SECOND FLOOR</b>	<b>= 1137.37 SQM</b>
	<b>TOTAL</b>	<b>= 3412.11 SQM</b>
<b>BLOCK 2 :-</b>	<b>EXISTING GROUND FLOOR HALL</b>	<b>= 269.30 SQM</b>
	<b>EXISTING FIRST FLOOR HALL</b>	<b>= 269.30 SQM</b>
	<b>EXISTING SECOND FLOOR HALL</b>	<b>= 269.30 SQM</b>
	<b>TOTAL</b>	<b>= 807.90 SQM</b>
<b>BLOCK 3 :-</b>	<b>EXISTING GROUND FLOOR HALL</b>	<b>= 264.50 SQM</b>
	<b>EXISTING FIRST FLOOR HALL</b>	<b>= 264.50 SQM</b>
	<b>EXISTING SECOND FLOOR HALL</b>	<b>= 264.50 SQM</b>
	<b>TOTAL</b>	<b>= 793.50 SQM</b>

<b>GENTS TOILET</b>	<b>8.26 X 3.15M</b>	<b>= 26.00 SQM</b>
<b>LADIES TOILET</b>	<b>8.26 X 3.15M</b>	<b>= 26.00 SQM</b>
<b>CENTRAL STORE &amp; TOILET</b>	<b>9.53 X 3.15M</b>	<b>= 30.00 SQM</b>
<b>TOTAL</b>		<b>= 82.00 SQM</b>

<b># BLOCK 1</b>	<b>= 3412.11 SQM</b>
<b># BLOCK 2</b>	<b>= 807.90 SQM</b>
<b># BLOCK 3</b>	<b>= 793.50 SQM</b>
<b># TOILETS</b>	<b>= 82.00 SQM</b>
<b>TOTAL</b>	<b>= 5095.51 SQM</b>


**CORRESPONDENT:-**

**BABA EDUCATIONAL ASSOCIATION**


*[Signature]*  
**Secretary Cum-Correspondent**

**DRWAN BY :-**


*[Signature]*  
**Er. G. Parameswara Reddy**  
M.Tech.,  
Licensed Structural Engineer  
License No: 0019/KMC/TPS  
Cell: 9703504343

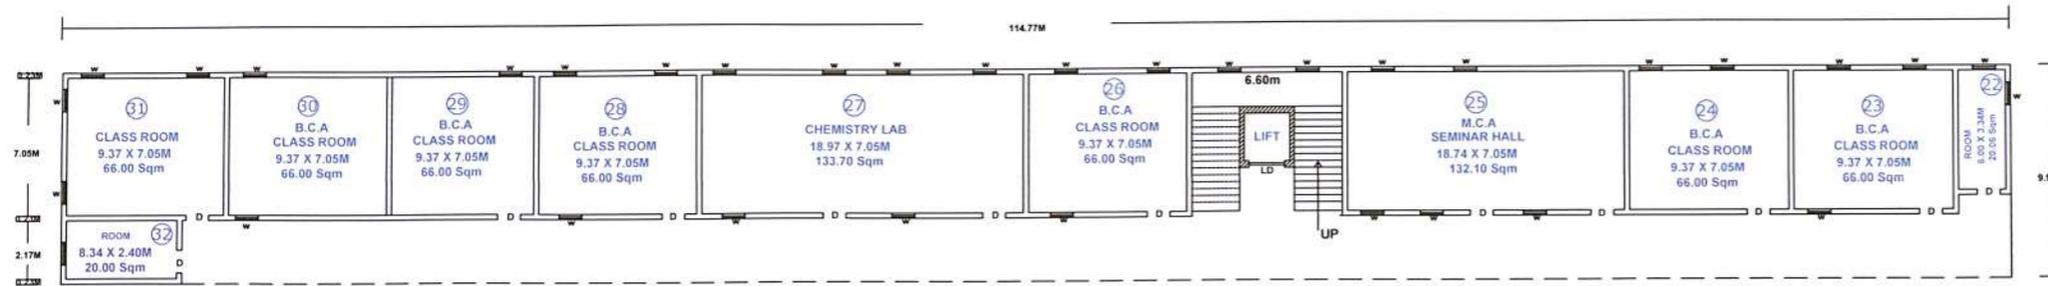

**BLOCK 1  
SECOND FLOOR PLAN**

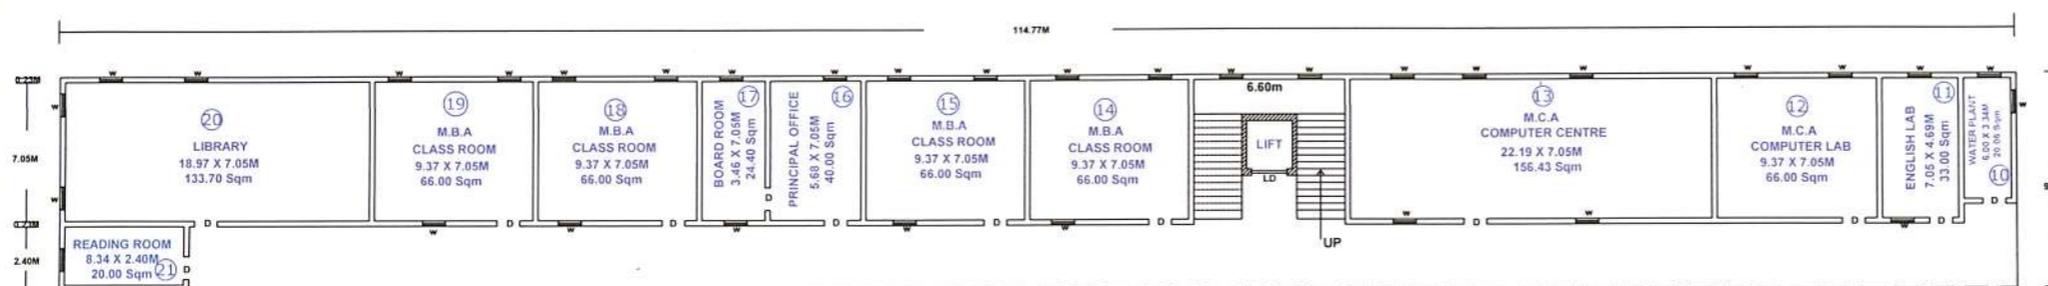

**BLOCK 1  
FIRST FLOOR PLAN**

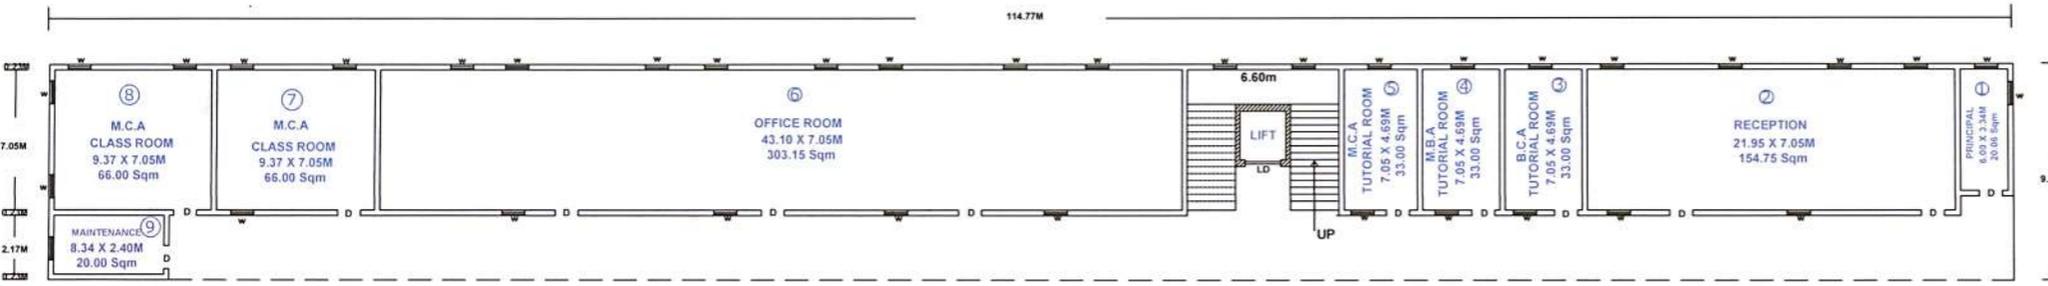

**BLOCK 1  
GROUND FLOOR PLAN**

*Approved by  
After verifying the building dimensions  
and approval letter BLR No. 3/98-98  
dated 15-06-1998 by Gram Panchayat*

*[Signature]* -15/12/2025

**DEPUTY EXECUTIVE ENGINEER  
BADVEL MUNICIPALITY**


**PLAN SHOWING THE SRI RACHAPUDY NAGABHUSHANAM DEGREE & PG COLLEGE IN SY NO- 857/3D, NELLORE MAIN ROAD, MADAKALA VERI PALLI, GOPAVARAM (MANDAL), BADVEL, KADAPA DISTRICT.,**

NAME OF THE CORRESPONDENT :-

**SRI R. NAGABHUSHANAM  
S/O THIRUVENGALIAH**

**REFERENCE**

- D- DOOR - 1.00 X 2.00M
- D1 - DOOR - 0.70 X 2.00M
- W- WINDOW - 1.00 X 1.00M
- V- VENTILATOR - 0.50 X 0.50M

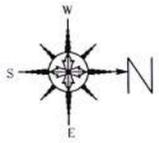

SITE AREA 60.86 X 59.70M = 4046.00 SQM 1 ACRE

TOTAL PLINTH AREA :-

BLOCK 1 :- EXISTING GROUND FLOOR	= 1137.37 SQM
EXISTING FIRST FLOOR	= 1137.37 SQM
EXISTING SECOND FLOOR	= 1137.37 SQM
<b>TOTAL</b>	<b>= 3412.11 SQM</b>
BLOCK 2 :- EXISTING GROUND FLOOR HALL	= 269.30 SQM
EXISTING FIRST FLOOR HALL	= 269.30 SQM
EXISTING SECOND FLOOR HALL	= 269.30 SQM
<b>TOTAL</b>	<b>= 807.90 SQM</b>
BLOCK 3 :- EXISTING GROUND FLOOR HALL	= 264.50 SQM
EXISTING FIRST FLOOR HALL	= 264.50 SQM
EXISTING SECOND FLOOR HALL	= 264.50 SQM
<b>TOTAL</b>	<b>= 793.50 SQM</b>

GENTS TOILET	8.26 X 3.15M	= 26.00 SQM
LADIES TOILET	8.26 X 3.15M	= 26.00 SQM
CENTRAL STORE & TOILET	9.53 X 3.15M	= 30.00 SQM
<b>TOTAL</b>		<b>= 82.00 SQM</b>

# BLOCK 1	= 3412.11 SQM
# BLOCK 2	= 807.90 SQM
# BLOCK 3	= 793.50 SQM
# TOILETS	= 82.00 SQM
<b>TOTAL</b>	<b>= 5095.51 SQM</b>



CORRESPONDENT:-

**BABA EDUCATIONAL ASSOCIATION**


*[Signature]*  
Secretary Cum-Correspondent

DRWAN BY :-


*[Signature]*  
Er. G. Parameswara Reddy  
M.Tech.,  
Licensed Structural Engineer  
License No: 0019/KMC/TPS  
Cell: 9703504343

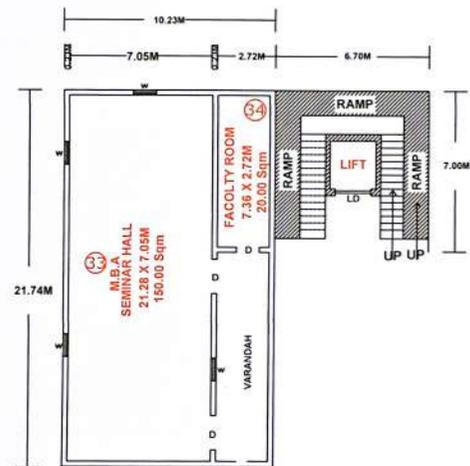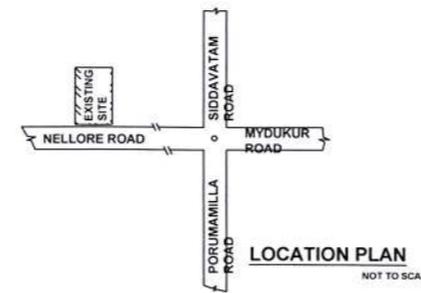


**BLOCK 2  
GROUND FLOOR HALL PLAN**

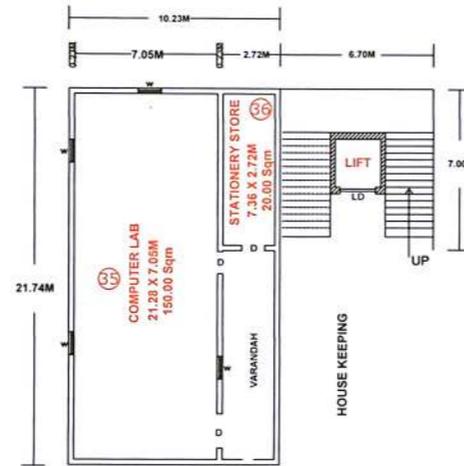


**BLOCK 2  
FIRST FLOOR HALL PLAN**

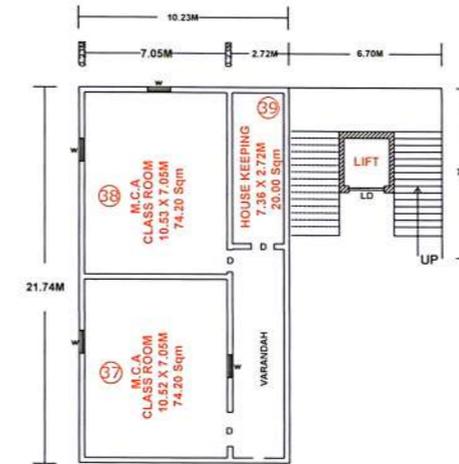


**BLOCK 2  
SECOND FLOOR HALL PLAN**

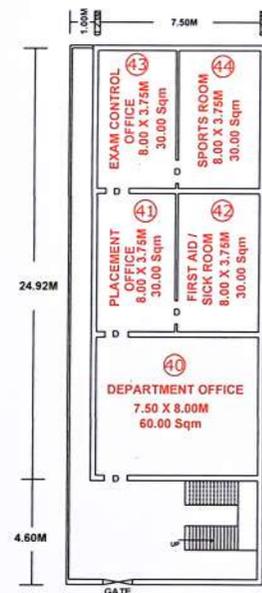

**BLOCK 3  
GROUND FLOOR HALL PLAN**

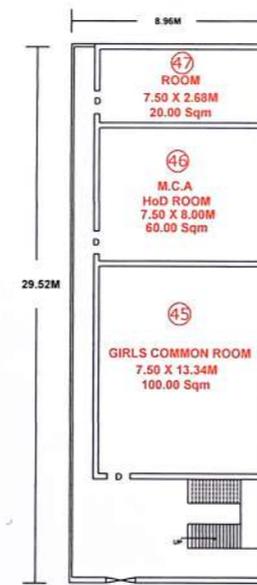

**BLOCK 3  
FIRST FLOOR HALL PLAN**

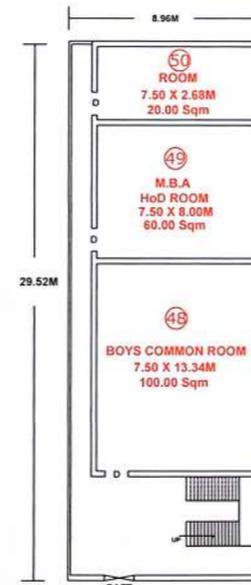

**BLOCK 3  
SECOND FLOOR HALL PLAN**

*Approved by*  
*After verifying the Building drawings*  
*and approval letter BLR No. 3/98.99*  
*dated 15-06-1998 by*  
*Gram panchayat*

*[Signature]*  
15/12/2025

DEPUTY EXECUTIVE ENGINEER  
BADVEL MUNICIPALITY